

[illegible][illegible]

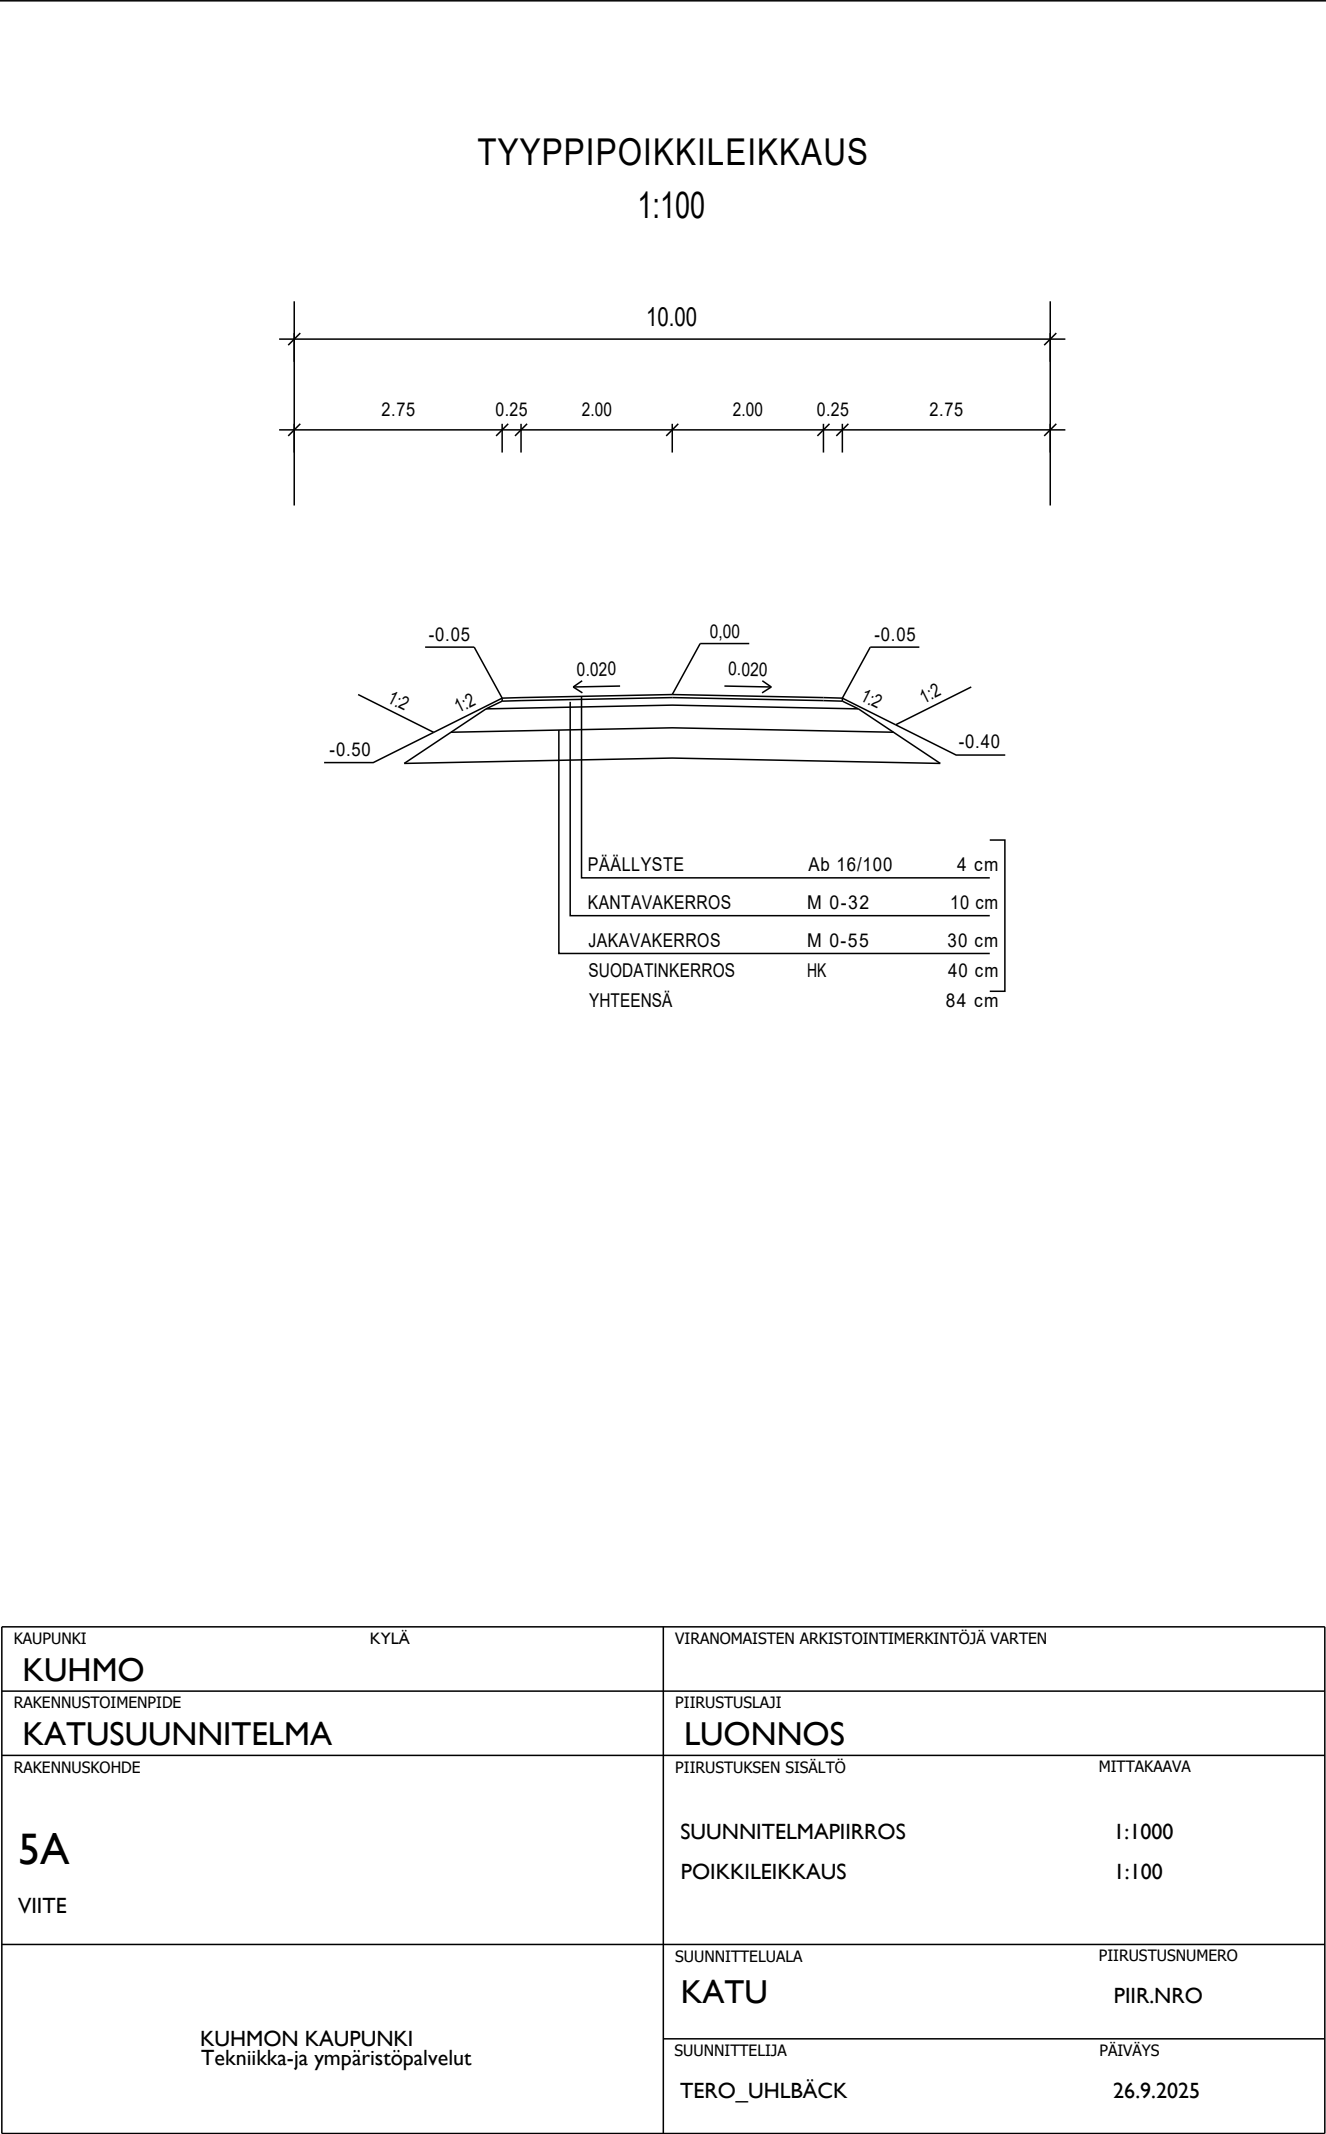
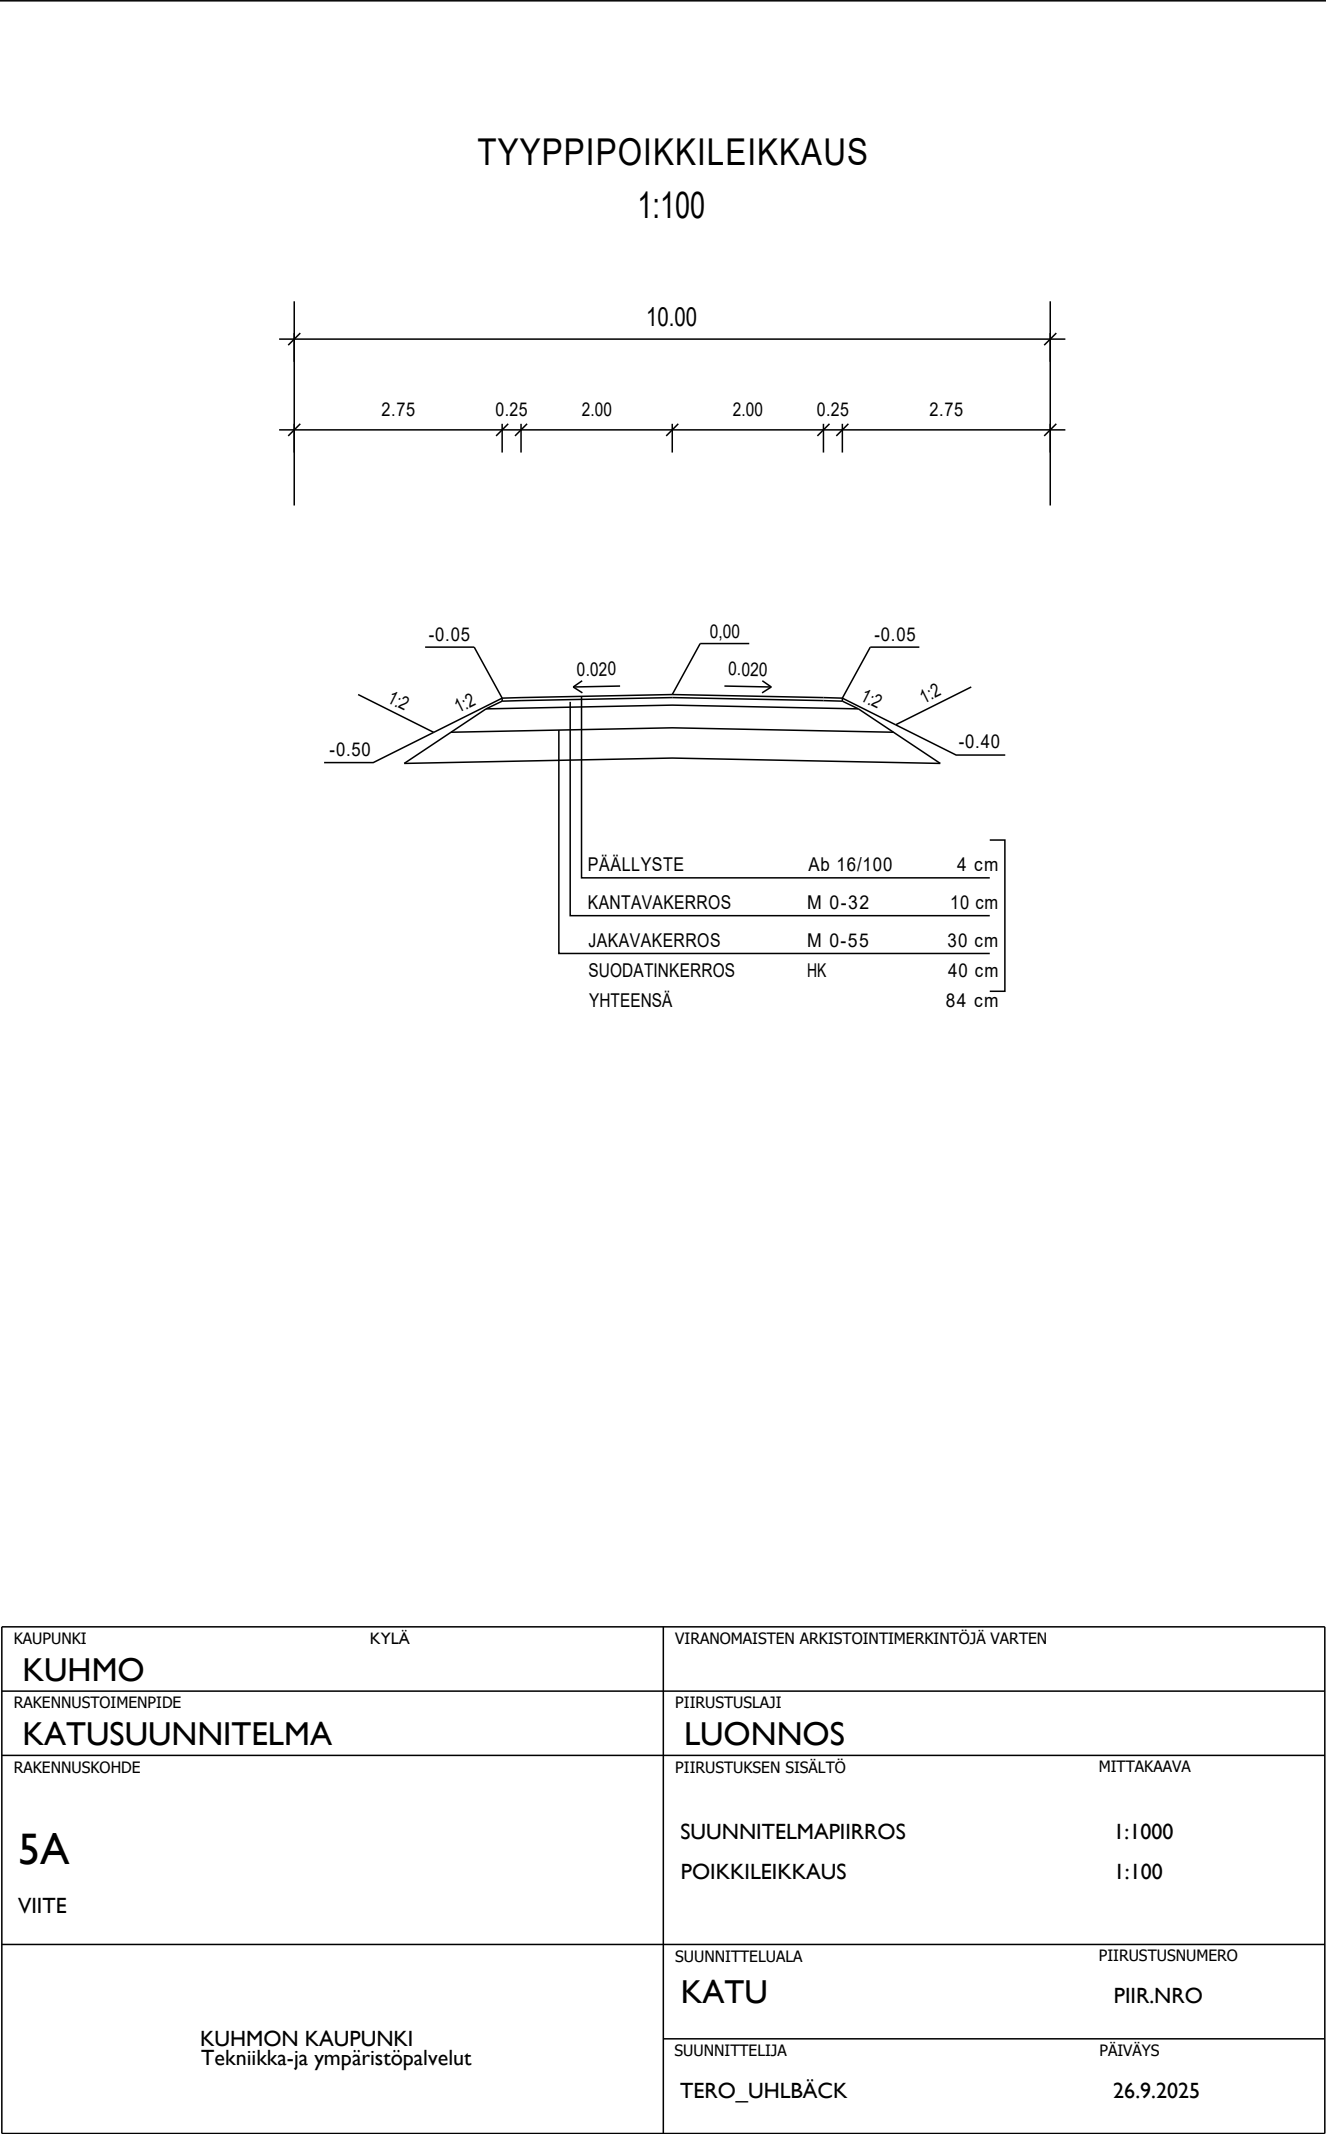
TYYPPIPOIKKILEIKKAUS

1:100

The diagram shows a cross-section of a road surface with a total width of 10.00 meters. The centerline elevation is 0.00. The road slopes down at a rate of 1:2 on both sides. The left side has a base elevation of -0.50, and the right side has a base elevation of -0.40. The top surface has a slight dip with elevations of -0.05 at the edges and 0.00 in the center. A drainage ditch is shown on the left side with a depth of 0.020 meters.

| Kerros         | Materiaali | Paksuus |
|----------------|------------|---------|
| PÄÄLLYSTE      | Ab 16/100  | 4 cm    |
| KANTAVAKERROS  | M 0-32     | 10 cm   |
| JAKAVAKERROS   | M 0-55     | 30 cm   |
| SUODATINKERROS | HK         | 40 cm   |
| YHTEENSÄ       |            | 84 cm   |

|                                                    |                                |                                            |
|----------------------------------------------------|--------------------------------|--------------------------------------------|
| KAUPUNKI<br>KUHMO                                  | KYLÄ                           | VIRANOMAISTEN ARKISTOINTIMERKINTÖJÄ VARTEN |
| RAKENNUSTOIMENPIDE<br>KATUSUUNNITELMA              | PIIRUSTUSLAJI<br>LUONNOS       |                                            |
| RAKENNUSKOHDDE<br>5A                               | PIIRUSTUKSEN SISÄLTÖ           | MITTAKAAVA                                 |
| VIITE                                              | SUUNNITELMAPIIRROS             | 1:1000                                     |
|                                                    | POIKKILEIKKAUS                 | 1:100                                      |
| KUHMON KAUPUNKI<br>Tekniikka- ja ympäristöpalvelut | SUUNNITTELUALA<br>KATU         | PIIRUSTUSNUMERO<br>PIIR.NRO                |
|                                                    | SUUNNITTELIIJA<br>TERO_UHLBÄCK | PÄIVÄYS<br>26.9.2025                       |

[illegible][illegible]